


1

Level 1 - Detail Cladding - Hiland Interlock

1 : 20

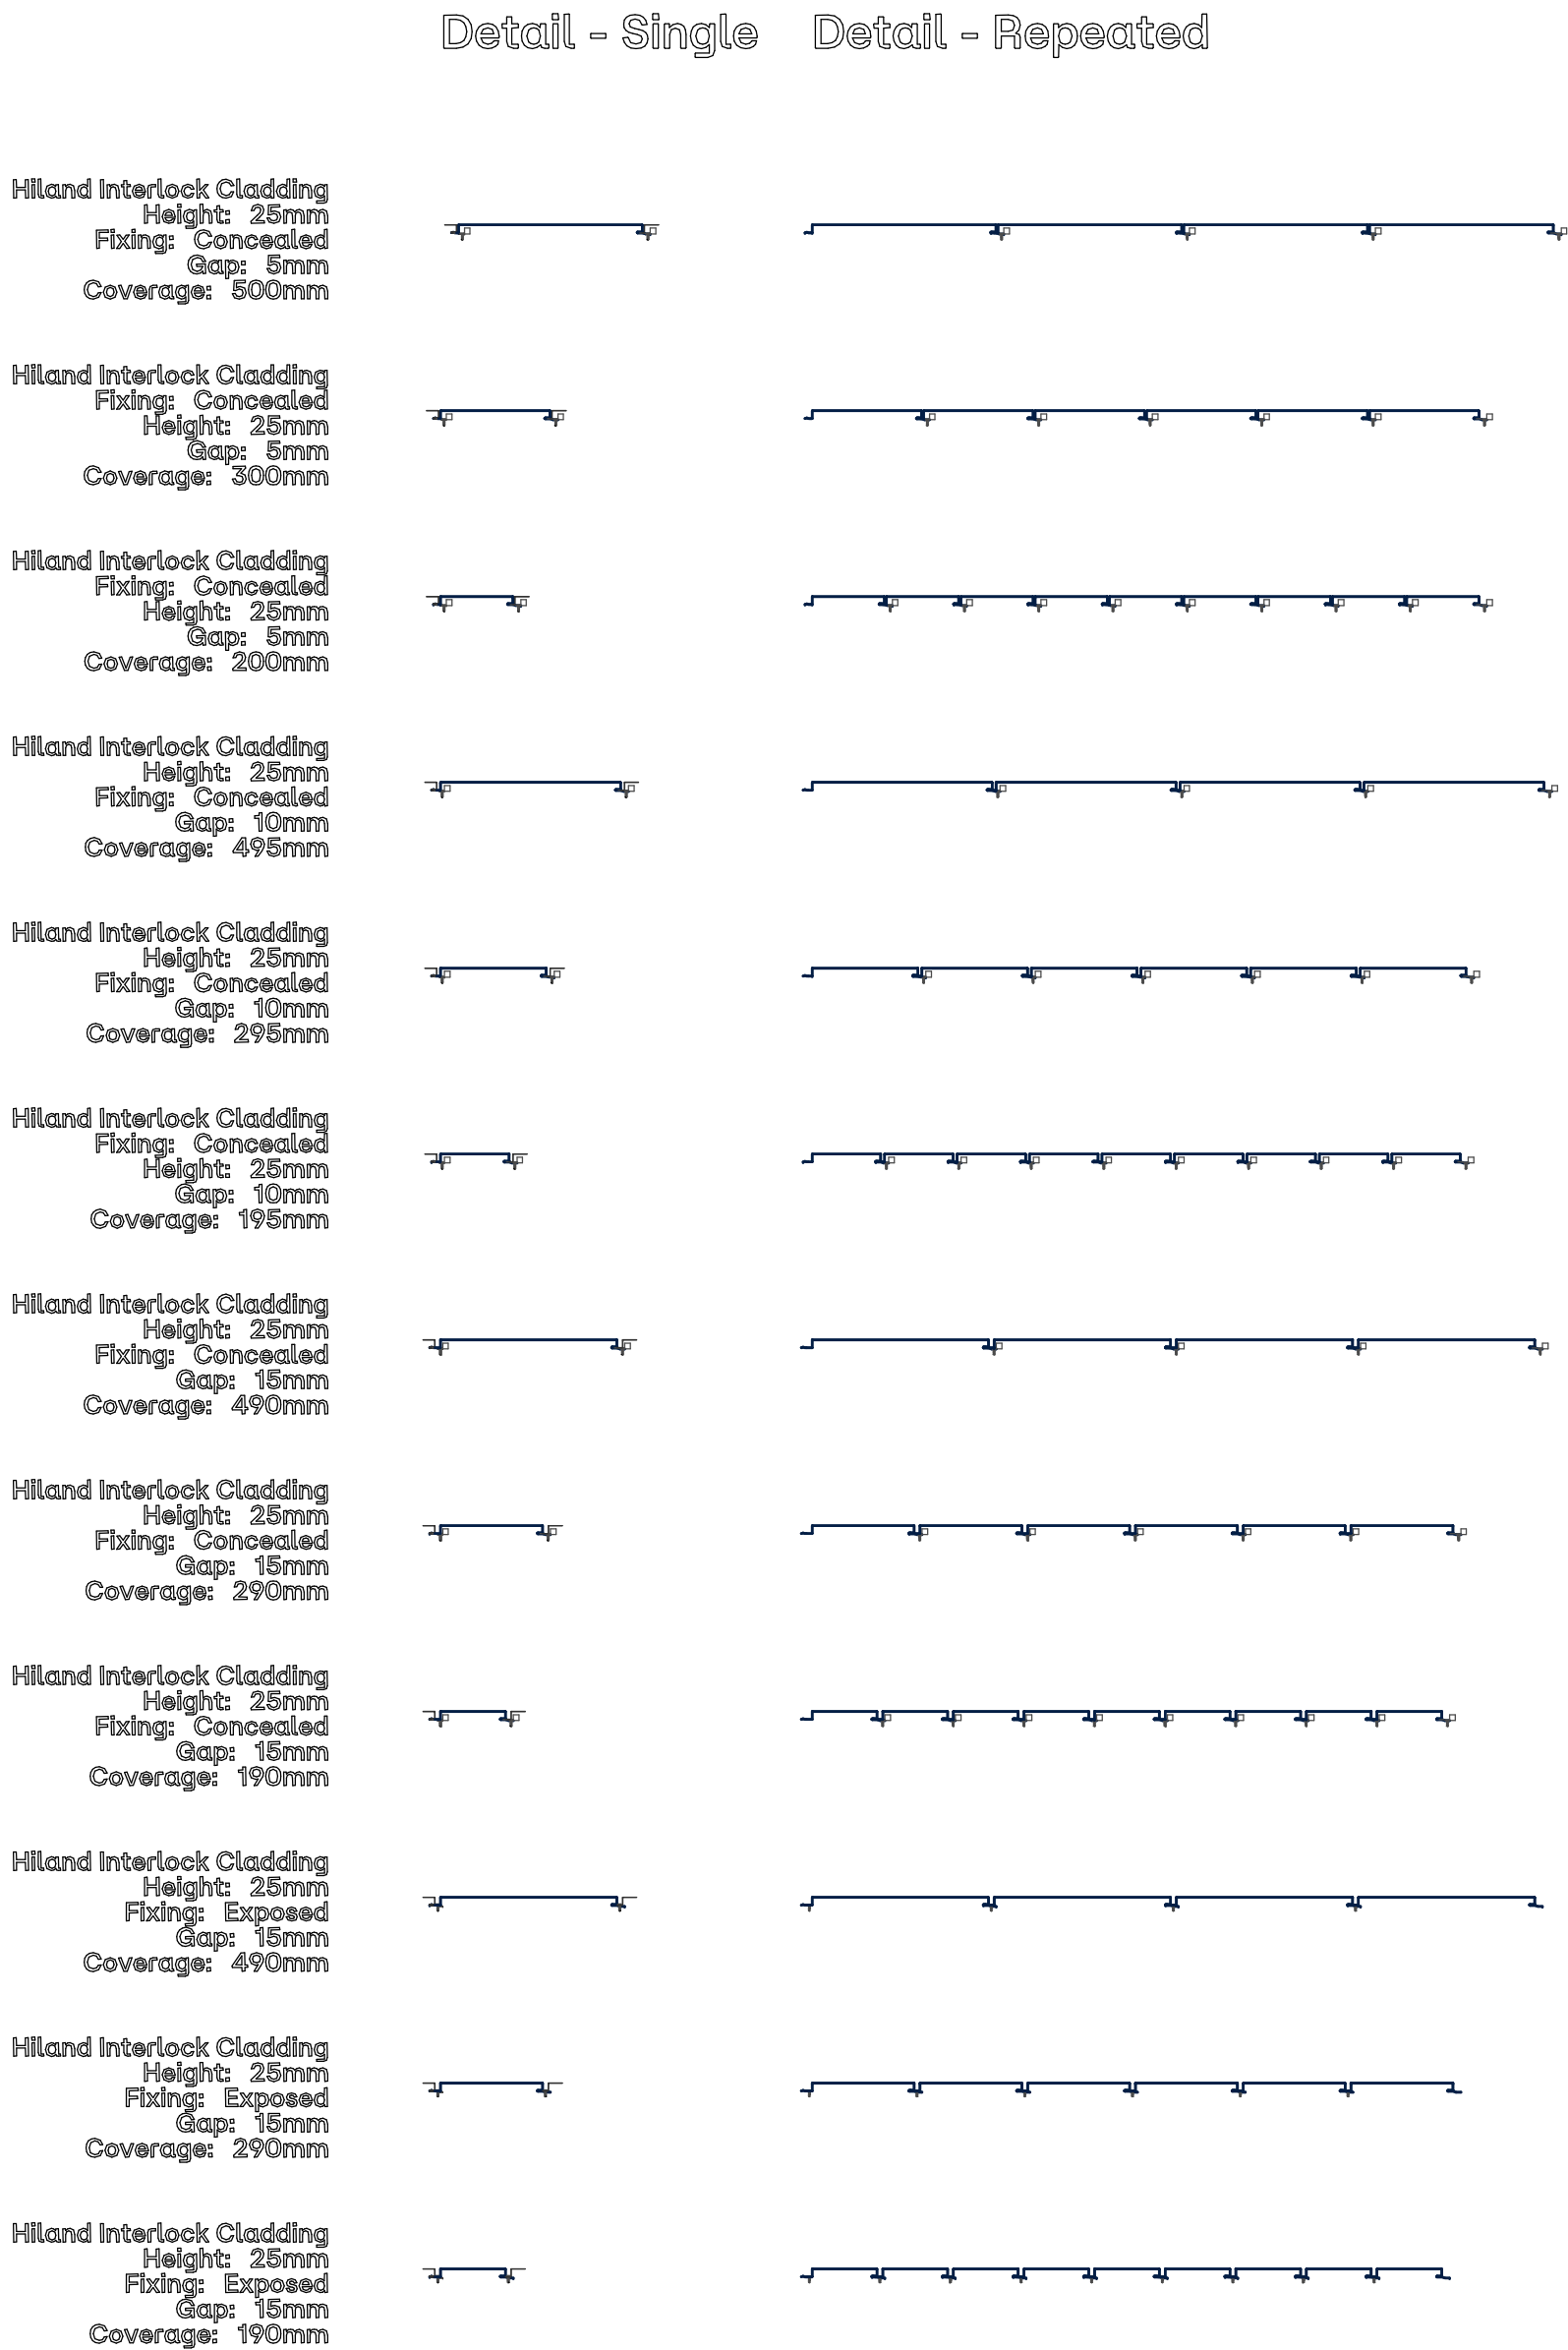

2

Level 1 - Detail Cladding - Hiland Nailstrip


1 : 20



3

Level 1 - Detail Cladding - Hiland Snaplock

1 : 20

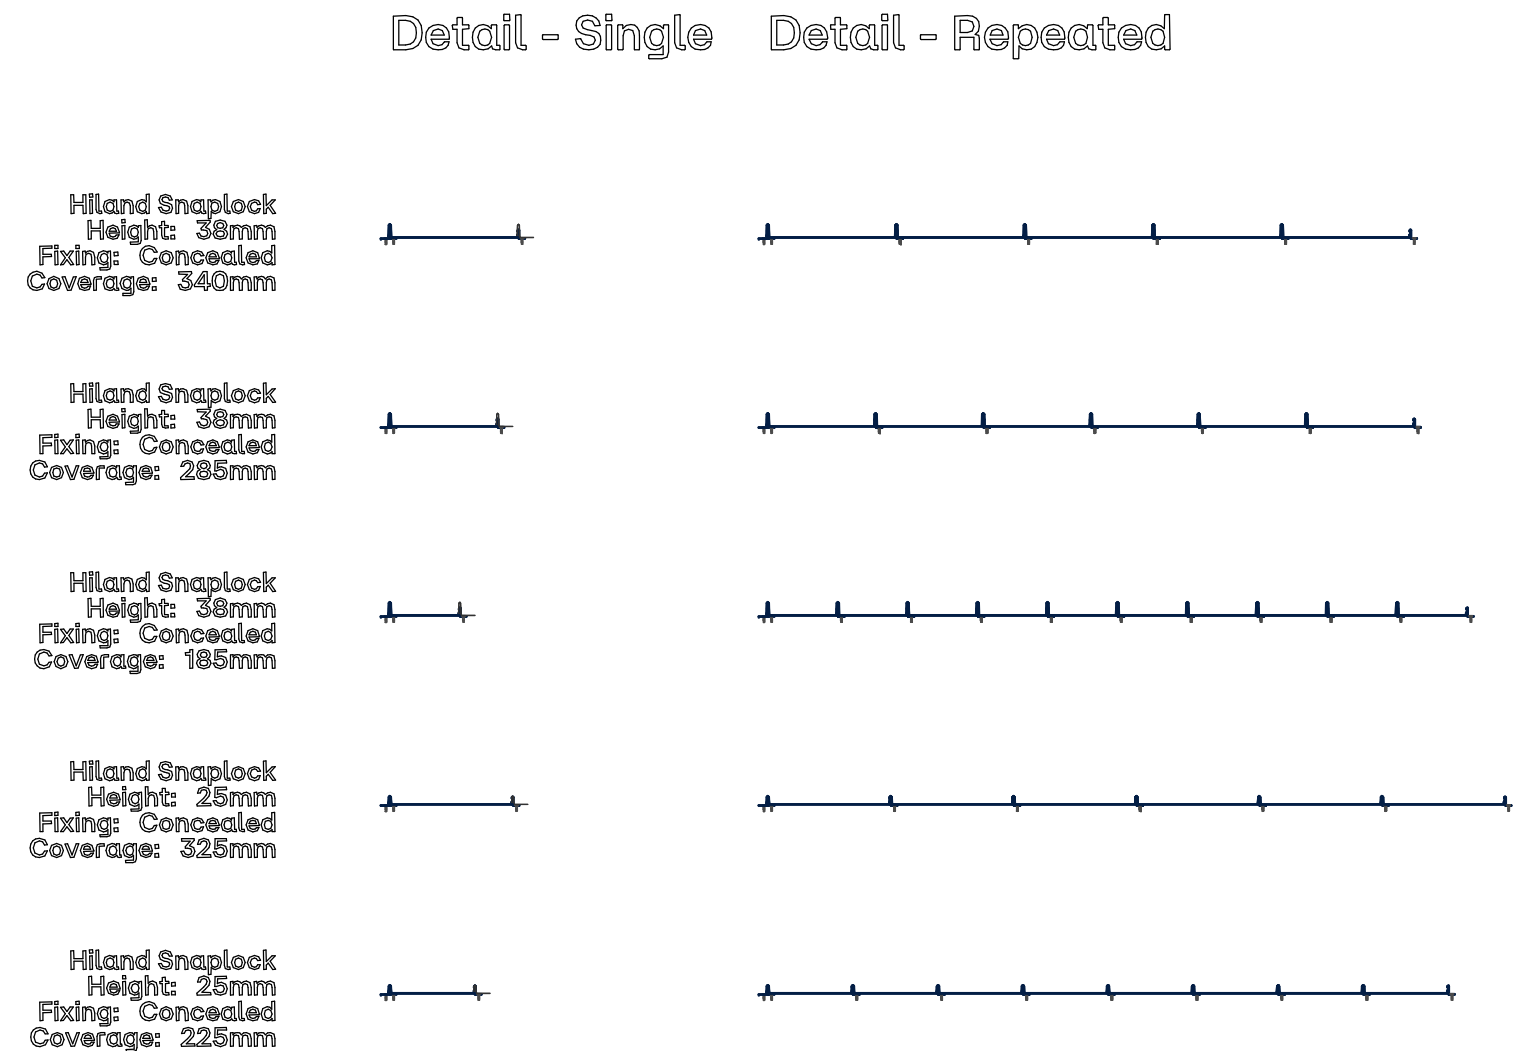

www.stratco-arc.com.au

Head Office:  
125 Cavan Road,  
Gepps Cross SA 5074  
T. 1300 288 598  
E. info@stratco-arc.com.au

Online Enquiries:  
https://stratco-arc.com.au/enquiries/

This document is to be used in conjunction with all other published information provided by the manufacturer (Stratco) including but not limited to;

- General Design Guides
- Product Specific Design Guides
- Selection, Use & Maintenance Guides

Suggested flashings and substrate details are a guide only.  
It is responsibility of the designer & installer to assure compliance with Australian Standards and National Construction Code.

No.	Description	Date
A	-	30.10.2024
1	Issued for distribution/ customer use	31.10.2024
2	Issued for distribution/ customer use	19.11.2024

Stratco

Hiland Details

2D Detailed  
Cladding  
Profiles

Project number	0001
Date	31.10.2024
Drawn by	ASc
Checked by	EL
	002
Scale	1 : 20