


Detail - Flashings Profile Specific

Detail - External Corner Profile Specific


Detail - Internal Corner Profile Specific

Detail - End Cap Profile Specific

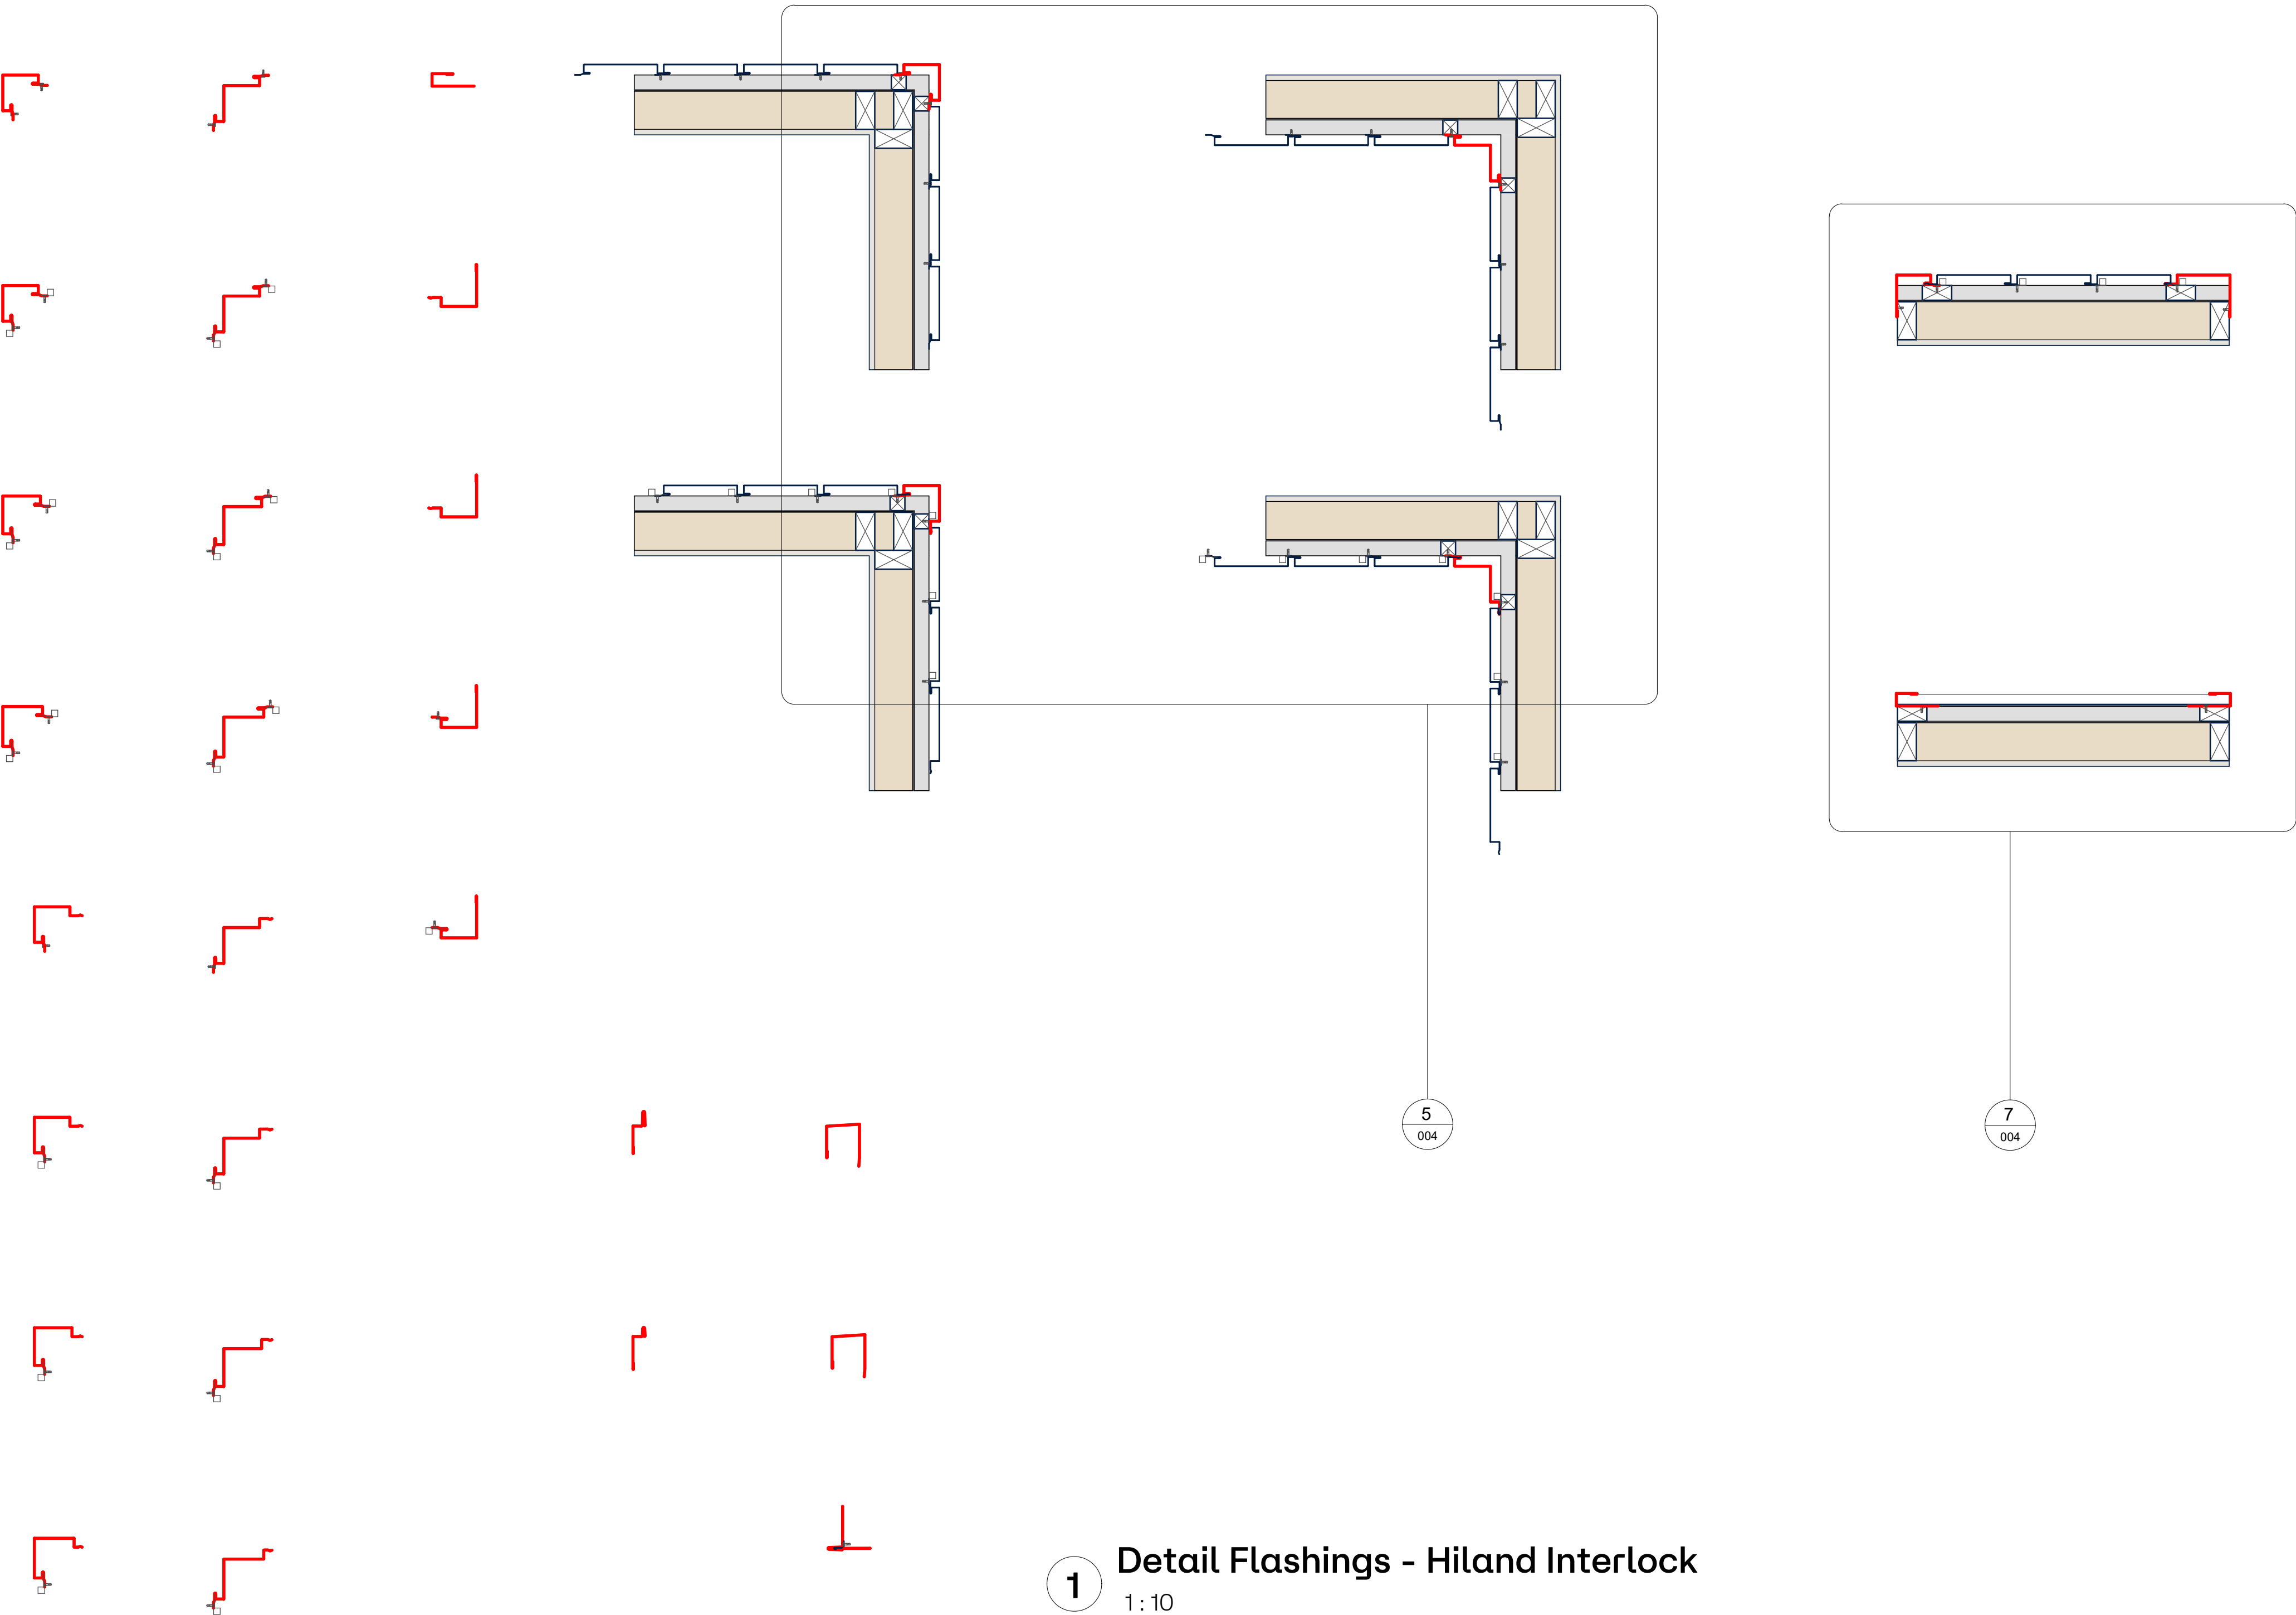

1 Detail Flashings - Hiland Interlock

1 : 10

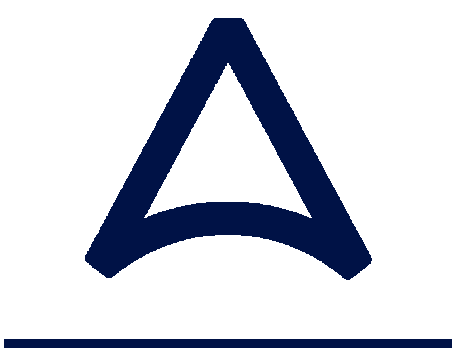

STRATCO
ARCHITECTURAL
SOLUTIONS

www.stratco-arc.com.au

Head Office:
125 Cavan Road,
Gepps Cross SA 5074
T. 1300 288 598
E. info@stratco-arc.com.au

Online Enquiries:
<https://stratco-arc.com.au/enquiries/>

This document is to be used in conjunction with all other published information provided by the manufacturer (Stratco) including but not limited to;

- General Design Guides
- Product Specific Design Guides
- Selection, Use & Maintenance Guides

Suggested flashings and substrate details are a guide only.
It is responsibility of the designer & installer to assure compliance with Australian Standards and National Construction Code.

No.	Description	Date
A	-	30.10.2024
2	Issued for distribution/ customer use	19.11.2024

Stratco
Hiland Details

2D
Construction
Details - Hiland
Interlock 1

Project number	0001
Date	31.10.2024
Drawn by	ASc
Checked by	EL

003

Scale	1 : 10
-------	--------